

	Project Sub Basin
	Sub Basins
	Ward 1
	Ward 2
	Ward 3
	Ward 4




Sub-Basin 19-15 - 2017 SSA Remedial Measures - Sub-Basin MC06



# MC06


Total Main Line Length in Project - 17,950 LF 160 Manholes

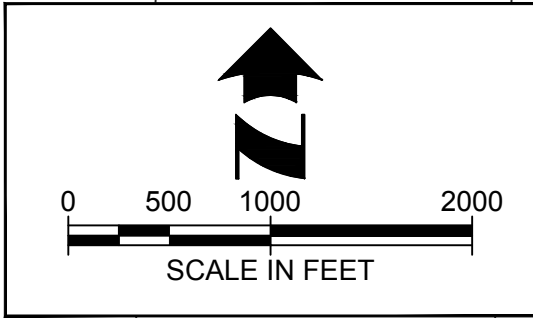



**LEGEND**

-  SUB-BASIN MC06 PIPE SEGMENTS TO BE REHABILITATED
-  SUB-BASIN MC06

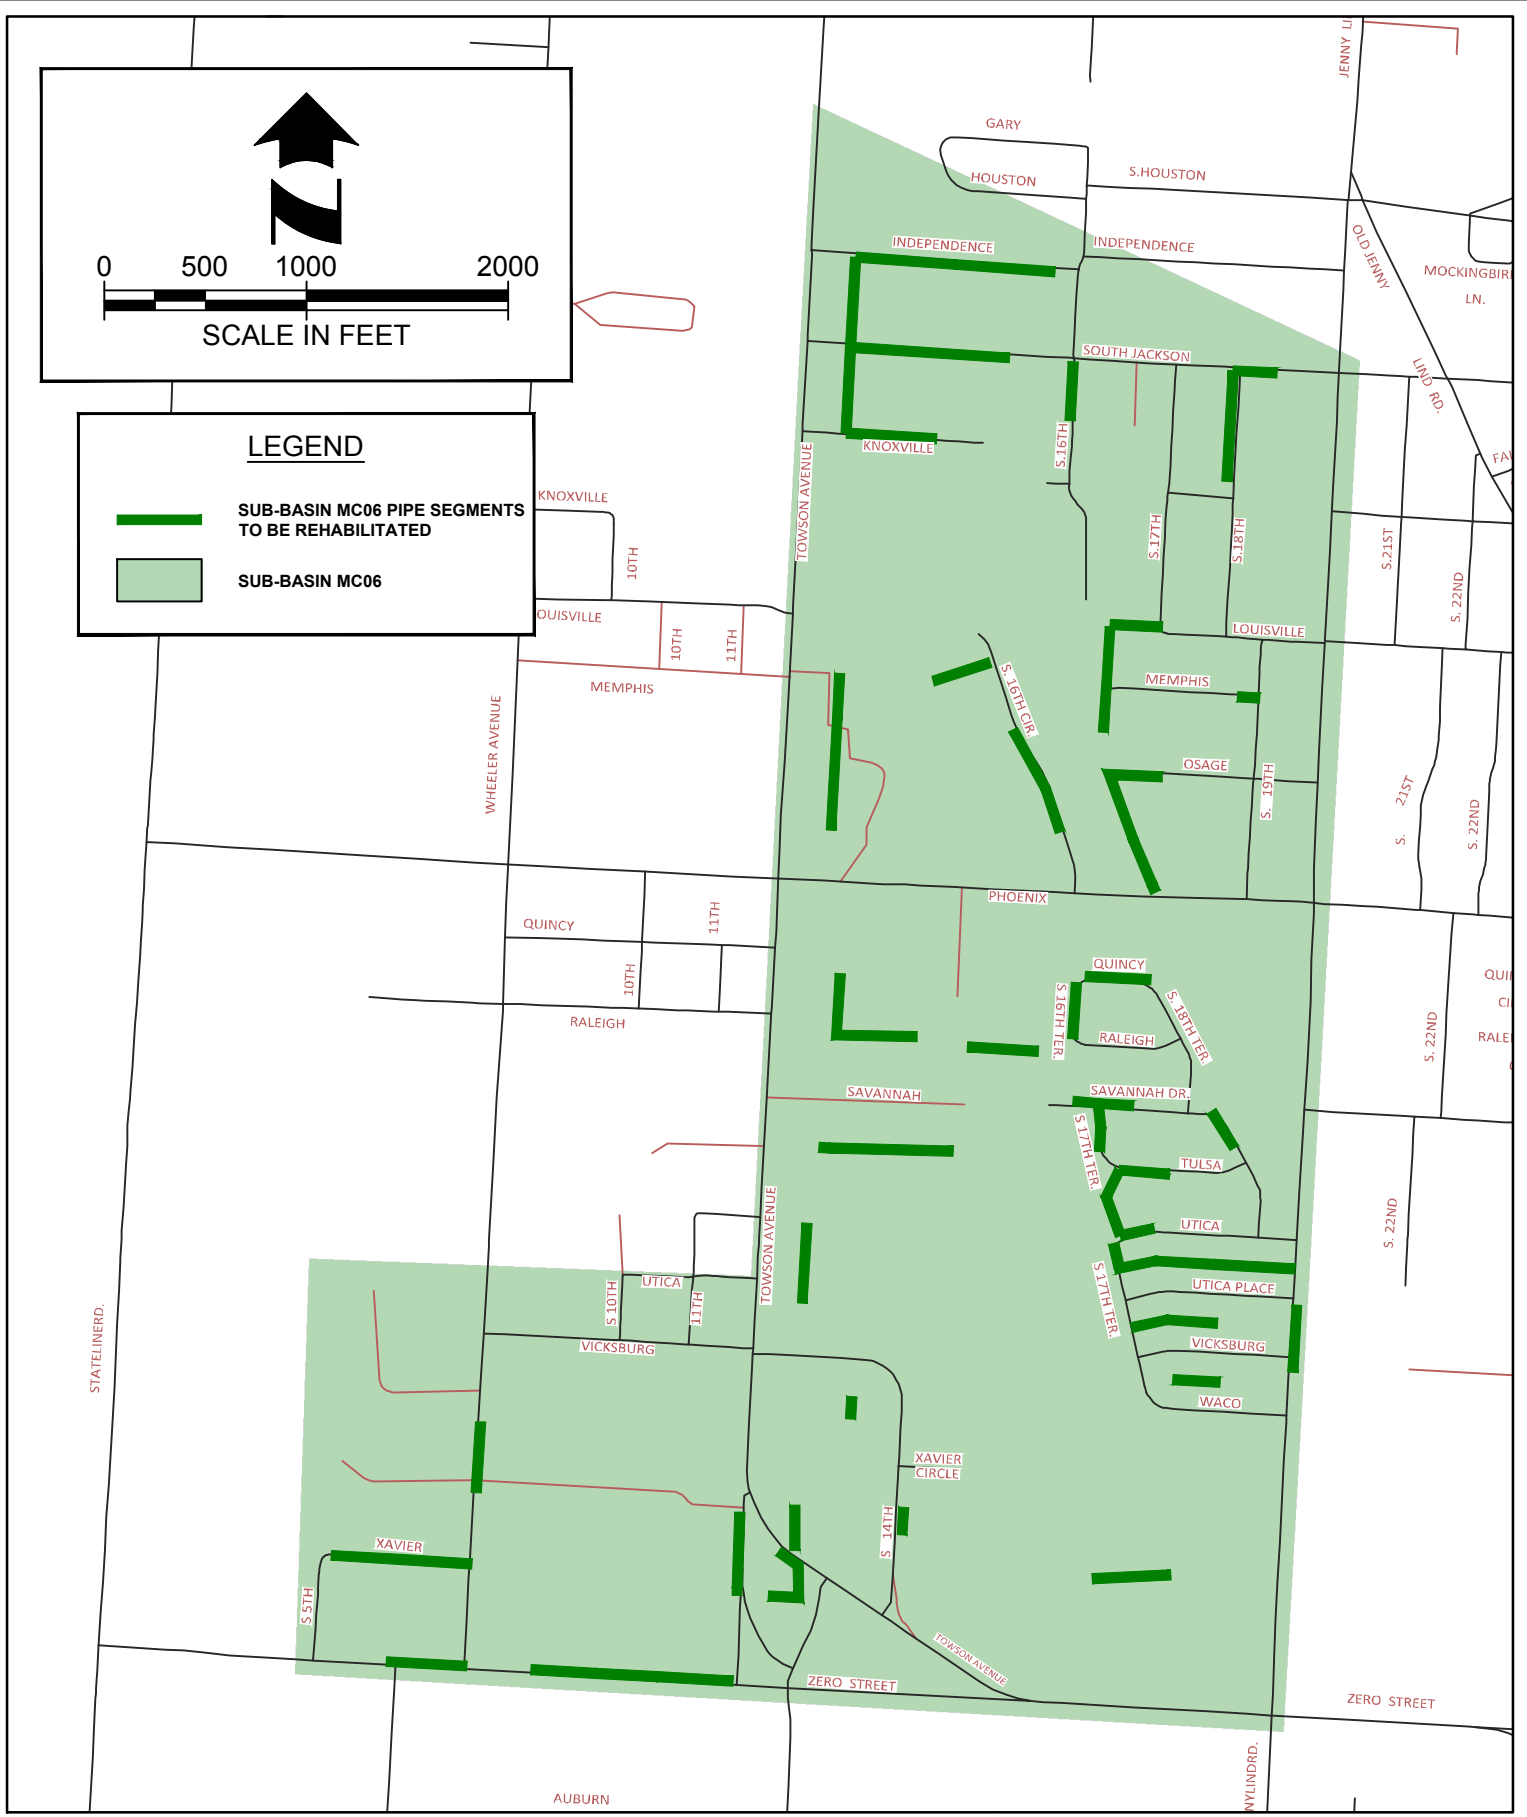

5704 EUPER LN.  
SUITE 200  
FORT SMITH, AR 72903  
TEL. (479) 452-1933

**EXHIBIT**  
2017 SSA REMEDIAL MEASURES  
SUB-BASIN MC06  
FORT SMITH, SEBASTIAN CO, ARKANSAS

PROJECT NO.: 53989.001
ISSUED: OCTOBER 2025
DRAWN BY: CAR
CHECKED BY: NDE
SCALE: 1:1000